

CHELSEA CREEK

LONDON SW6

STAMFORD
BRIDGE

KING'S ROAD

HARLEY
DAVIDSON

KING'S ROAD
PARK

CHELSEA DESIGN
CENTRE

CHELSEA
CREEK

BATTERSEA
POWER STATION

CHELSEA
HARBOUR HOTEL

IMPERIAL
WHARF

NEW CLASS E OPPORTUNITIES
WITHIN AFFLUENT SOUTH WEST
LONDON DEVELOPMENT

forge


 **St George**
Designed for life

1. Chelsea Creek	16. Christopher Wray
2. Imperial Wharf	17. And So To Bed
3. Chelsea Waterfront	18. Chelsea Football Club - Stamford Bridge
4. Chelsea Design Centre	
5. Battersea Reach	19. Megan's
6. Chelsea Harbour Hotel	20. Chelsea and Westminster Hospital
7. Roca London Gallery	21. Foster + Partners UK HQ
8. Sofa.com Chelsea	22. Battersea Power Station
9. DoubleTree by Hilton	23. The Hurlingham Club
10. The Waterside (Young's)	24. King's Road Park
11. Riverstone Fulham	
12. Sainsbury's	
13. Porcelanosa	
14. Warr's Harley Davidson	
15. Drummond's Bathrooms	

West Brompton	3 Mins	Bond Street	24 Mins
Clapham Junction	5 Mins	Oxford Circus	25 Mins
Kensington (Olympia)	6 Mins	Imperial College	28 Mins
Shepherd's Bush	8 Mins	Gatwick Airport	42 Mins
Victoria	21 Mins	Heathrow Airport	54 Mins
High Street Kensington	23 Mins		

Map is not to scale and shows approximate locations only.



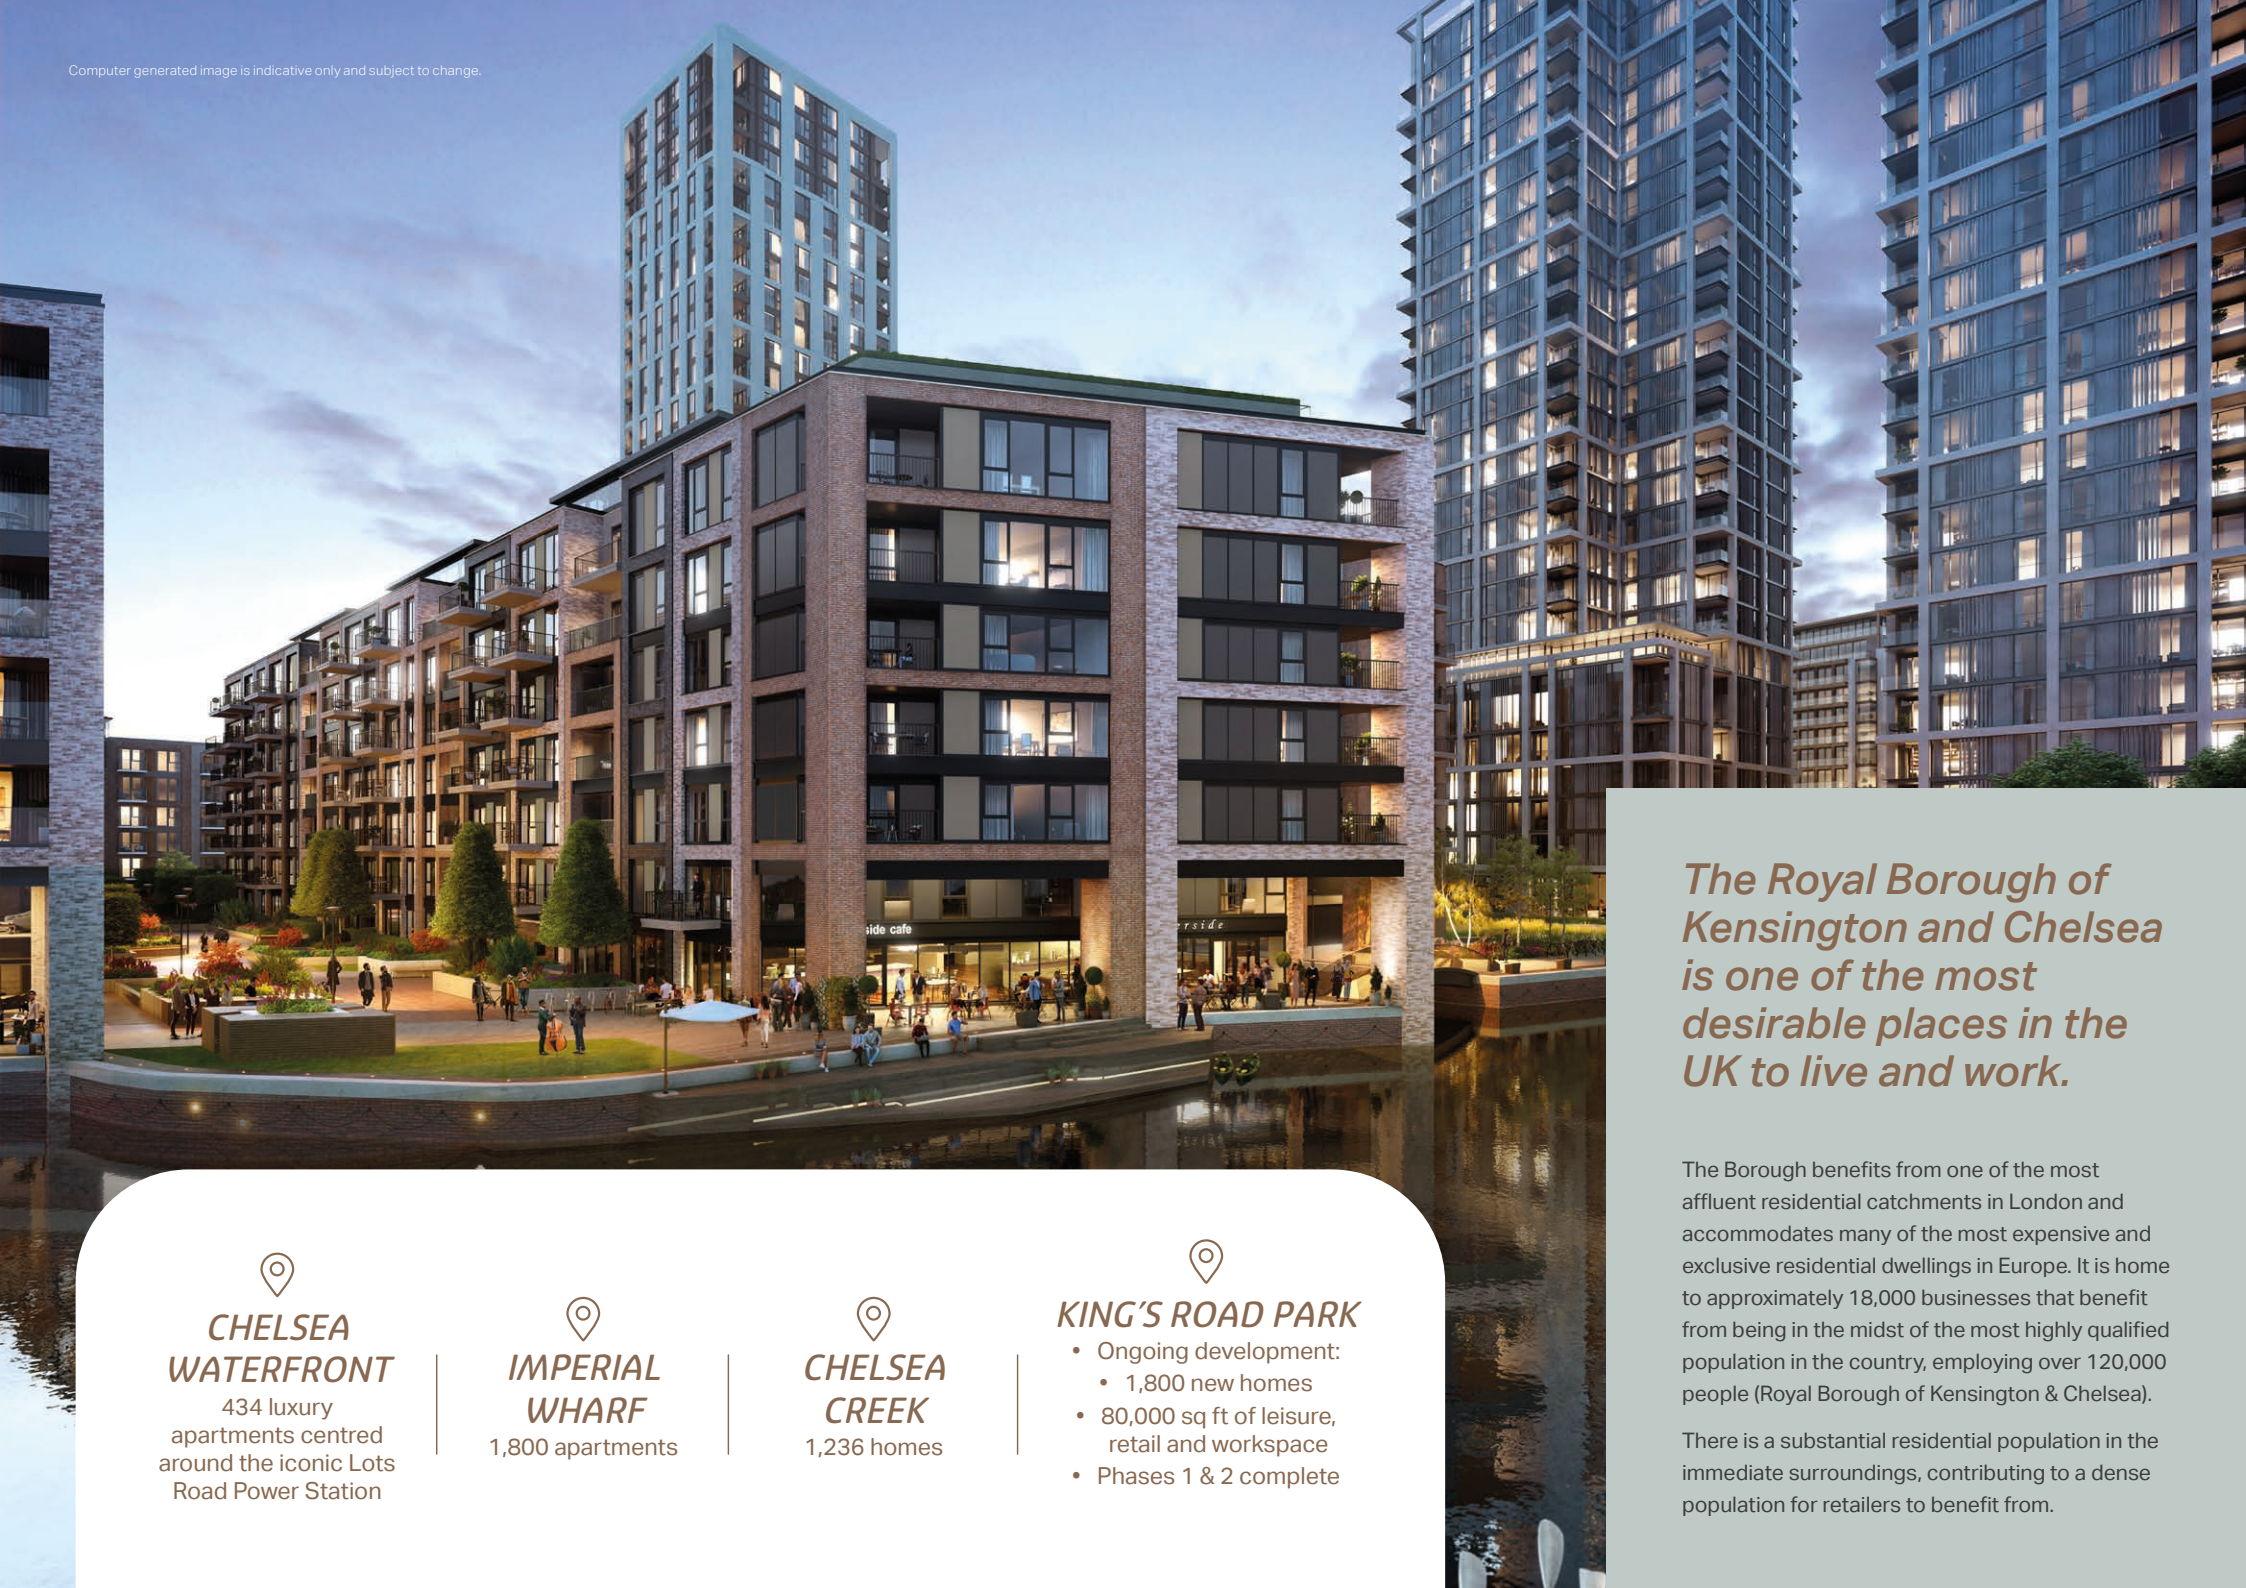

The Royal Borough of Kensington and Chelsea is one of the most desirable places in the UK to live and work.

The Borough benefits from one of the most affluent residential catchments in London and accommodates many of the most expensive and exclusive residential dwellings in Europe. It is home to approximately 18,000 businesses that benefit from being in the midst of the most highly qualified population in the country, employing over 120,000 people (Royal Borough of Kensington & Chelsea).

There is a substantial residential population in the immediate surroundings, contributing to a dense population for retailers to benefit from.



CHELSEA WATERFRONT

434 luxury
apartments centred
around the iconic Lots
Road Power Station



IMPERIAL WHARF

1,800 apartments



CHELSEA CREEK


1,236 homes



KING'S ROAD PARK

- Ongoing development:
- 1,800 new homes
- 80,000 sq ft of leisure, retail and workspace
- Phases 1 & 2 complete

The Opportunity

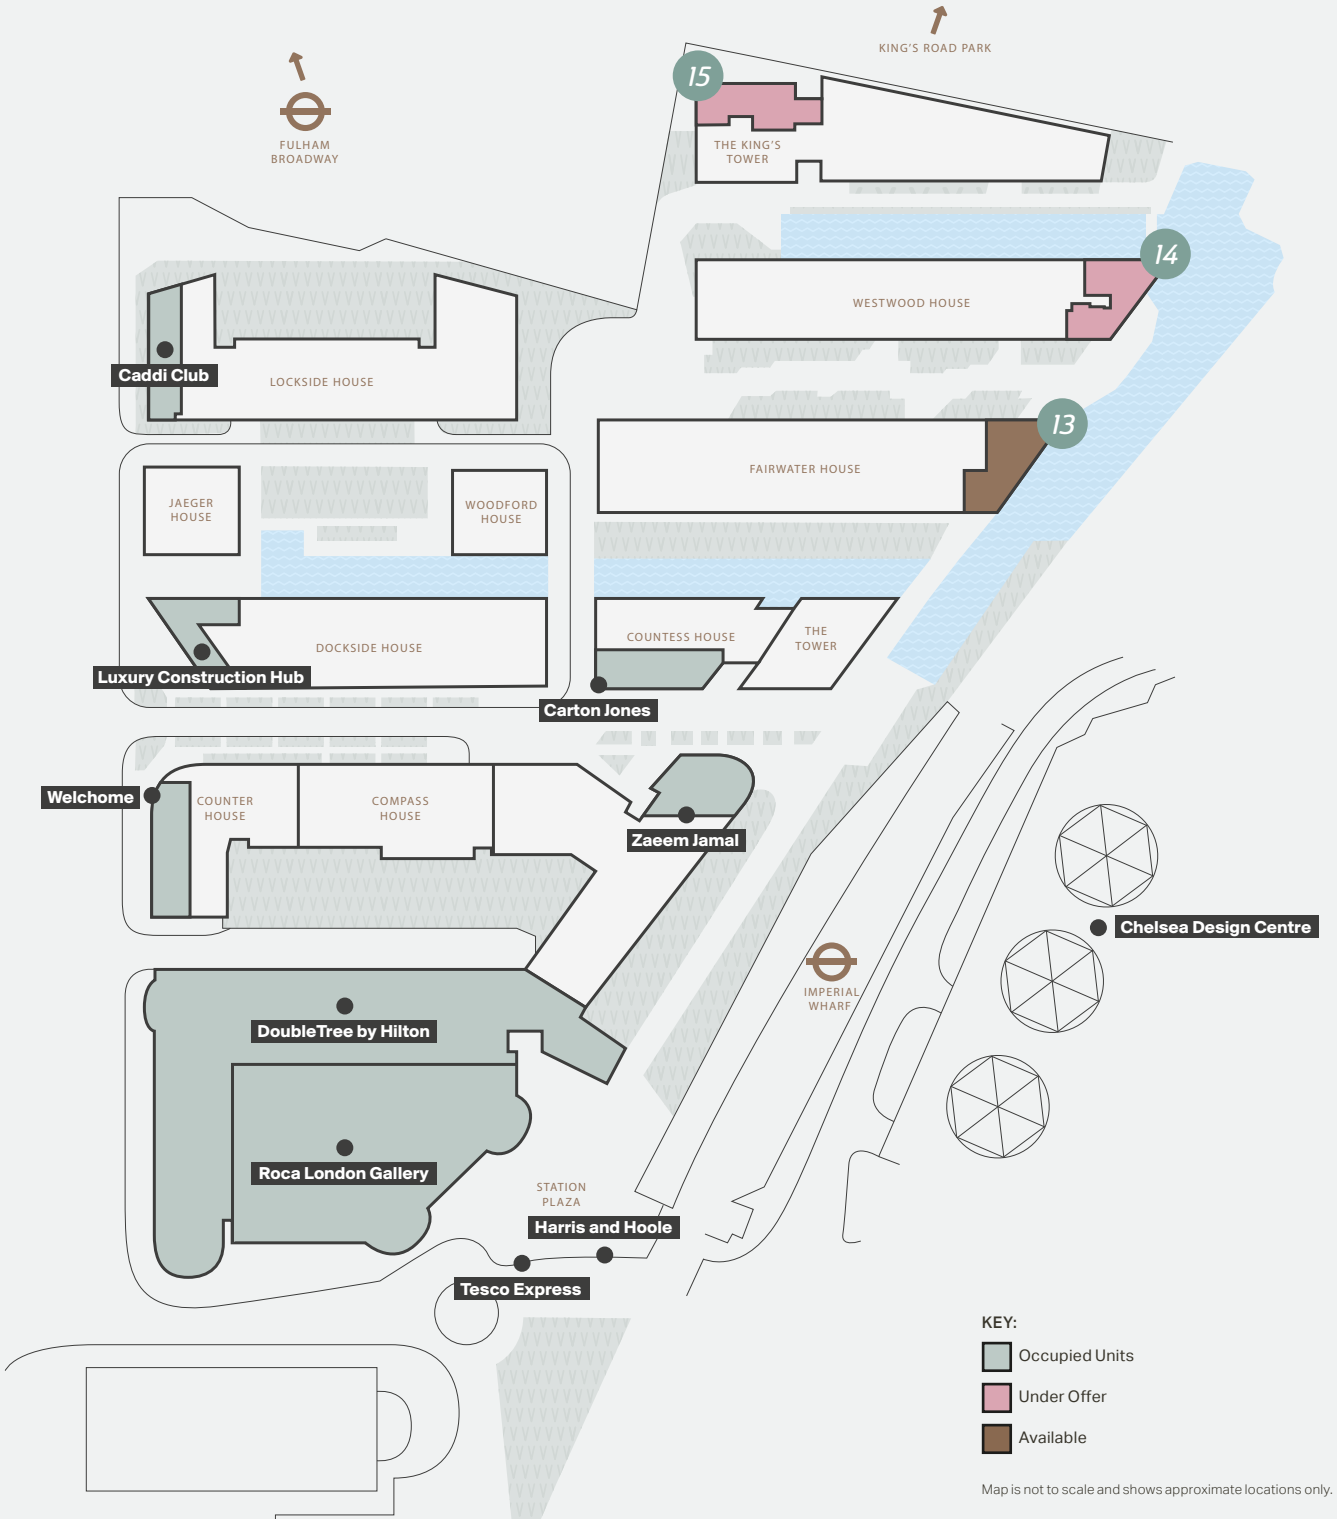



*FOR FURTHER INFORMATION
PLEASE CONTACT THE SOLE AGENTS:*

forge

Liam Jones

07990 335 016

liam@forge-cp.com

Amy Kenningham

07393 764 822

amy@forge-cp.com

The agents advise that these particulars do not form part of an offer or contract and are intended for general guidance purposes only. They have been prepared from information supplied to us and interested parties should satisfy themselves as to the accuracy of the floor plans, tenancy details, etc. and whether the premises are fit for purpose before entering into a contract. All prices and rents are exclusive of VAT and the property is offered subject to contract. Q4 2025.

property with **impact**. 01732 897799 | propertywithimpact.com (F0542/AK)

forge



St George
Designed for life

Computer generated image is indicative only and subject to change.